
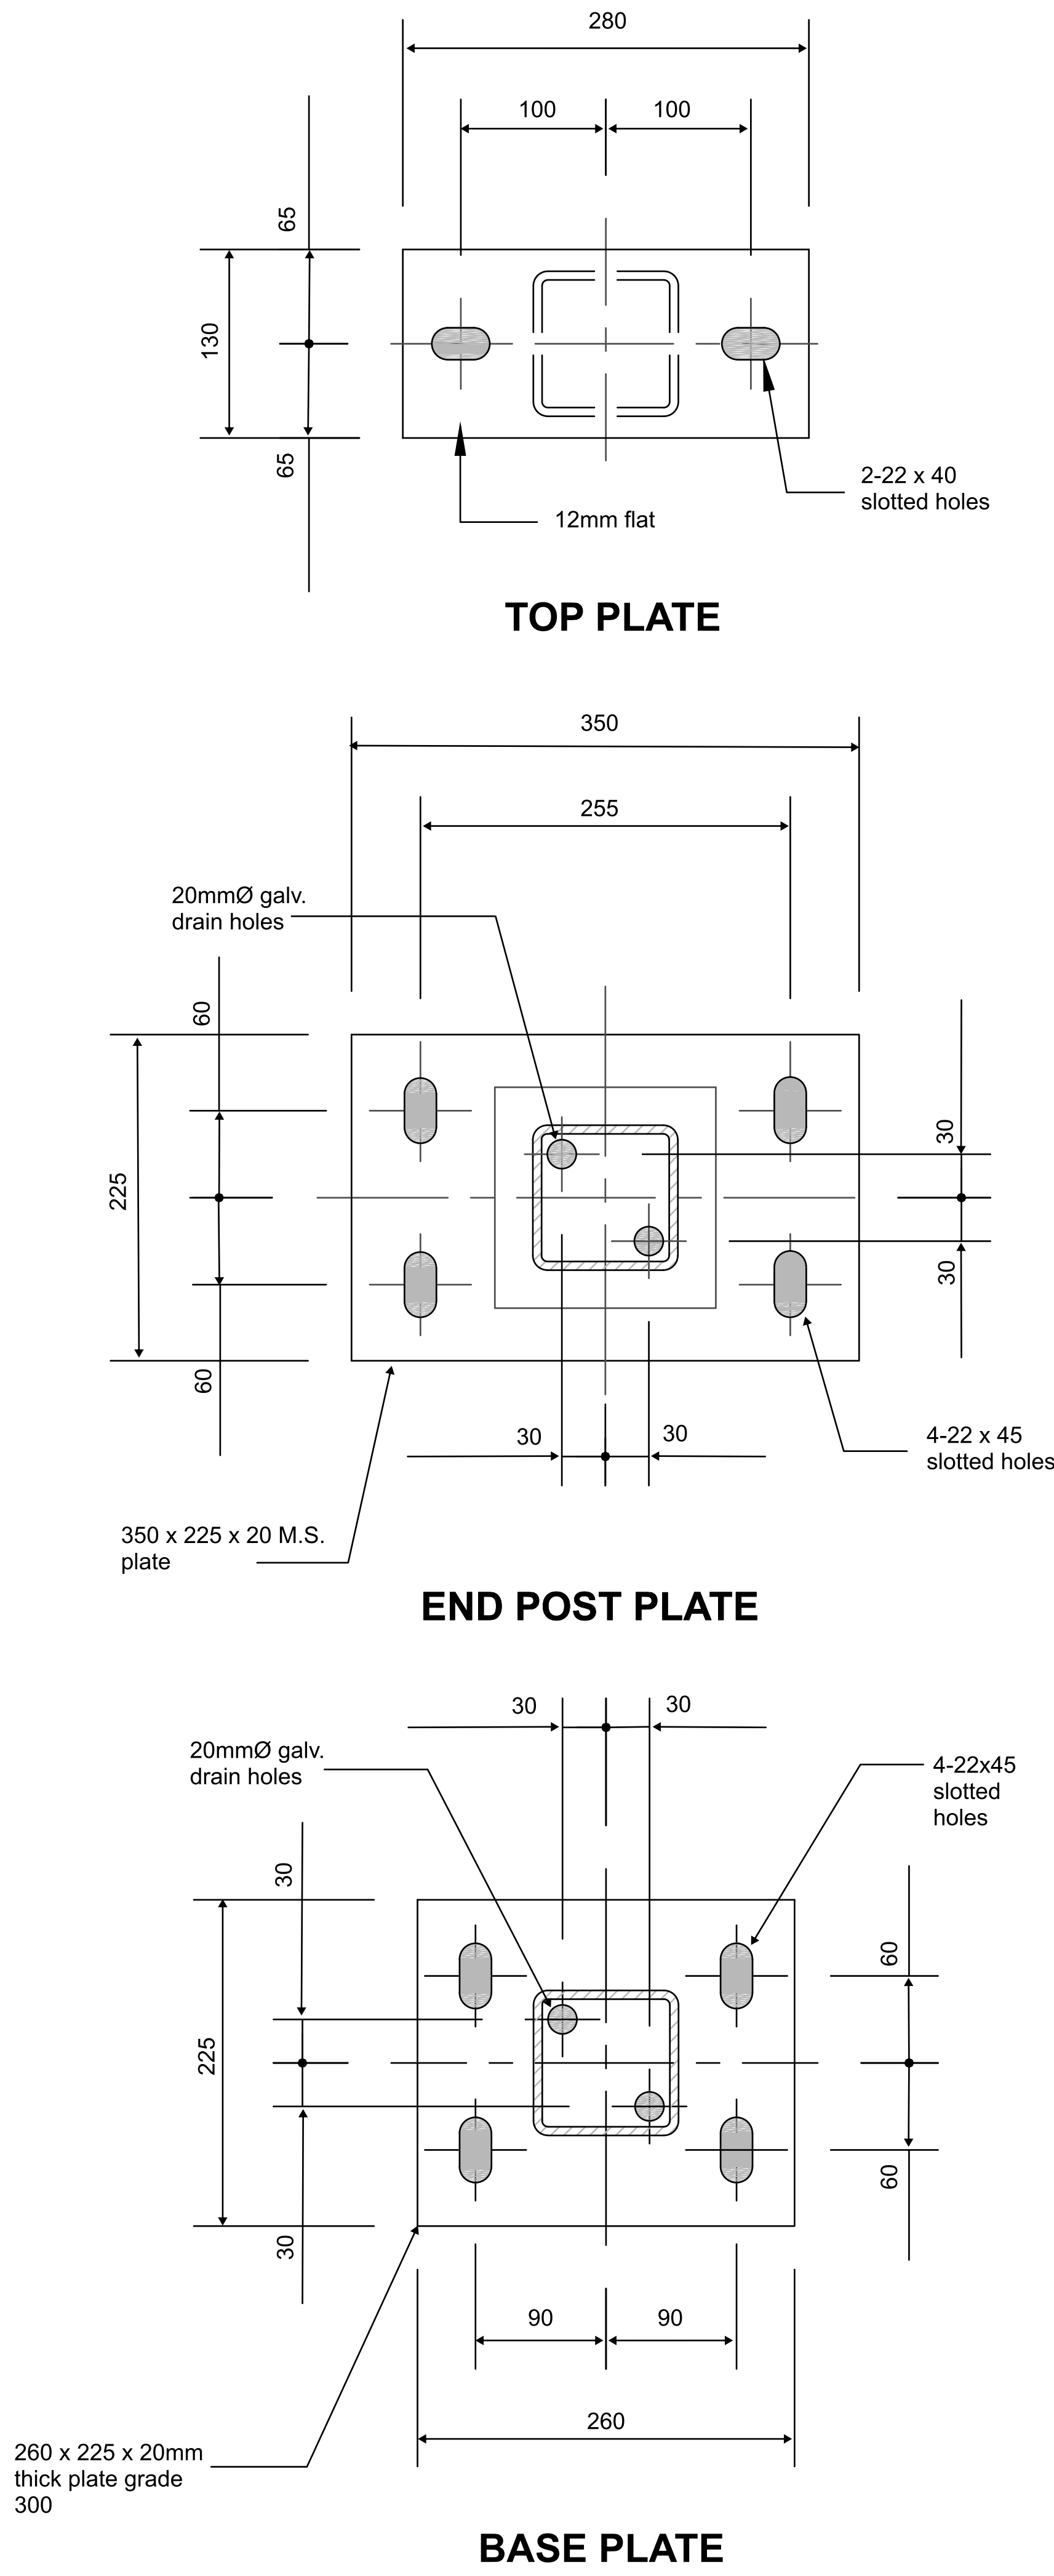
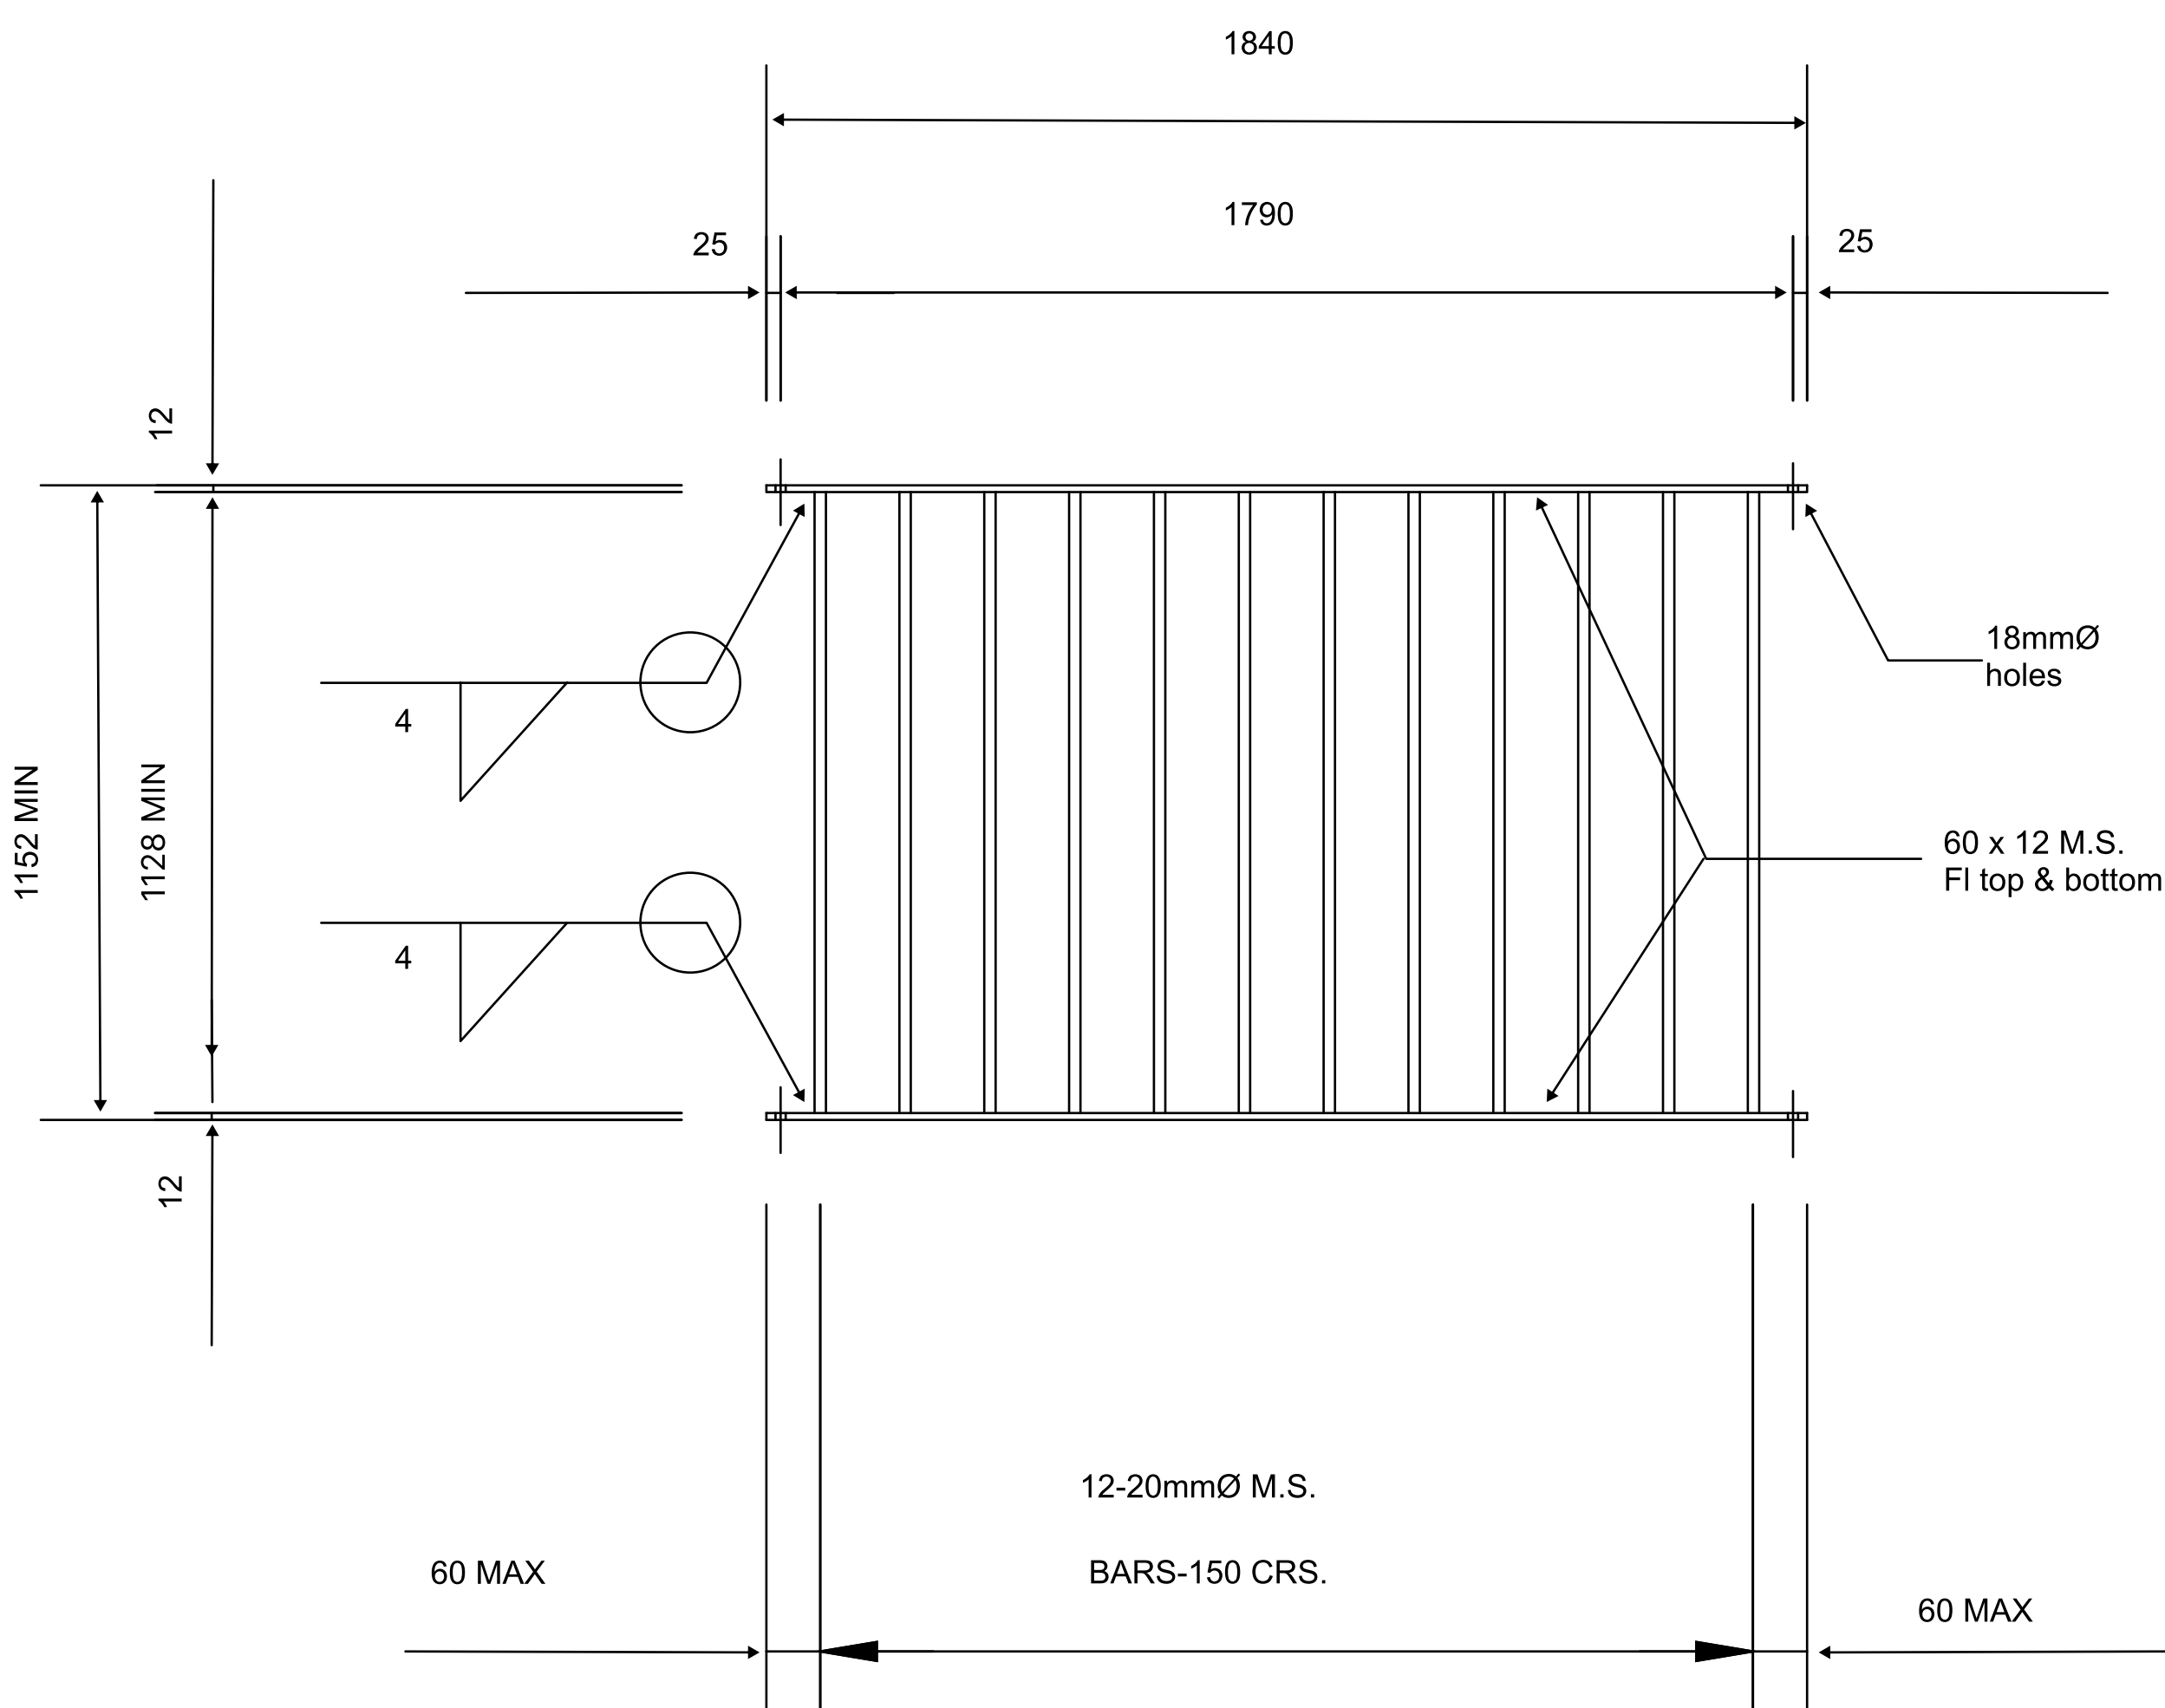
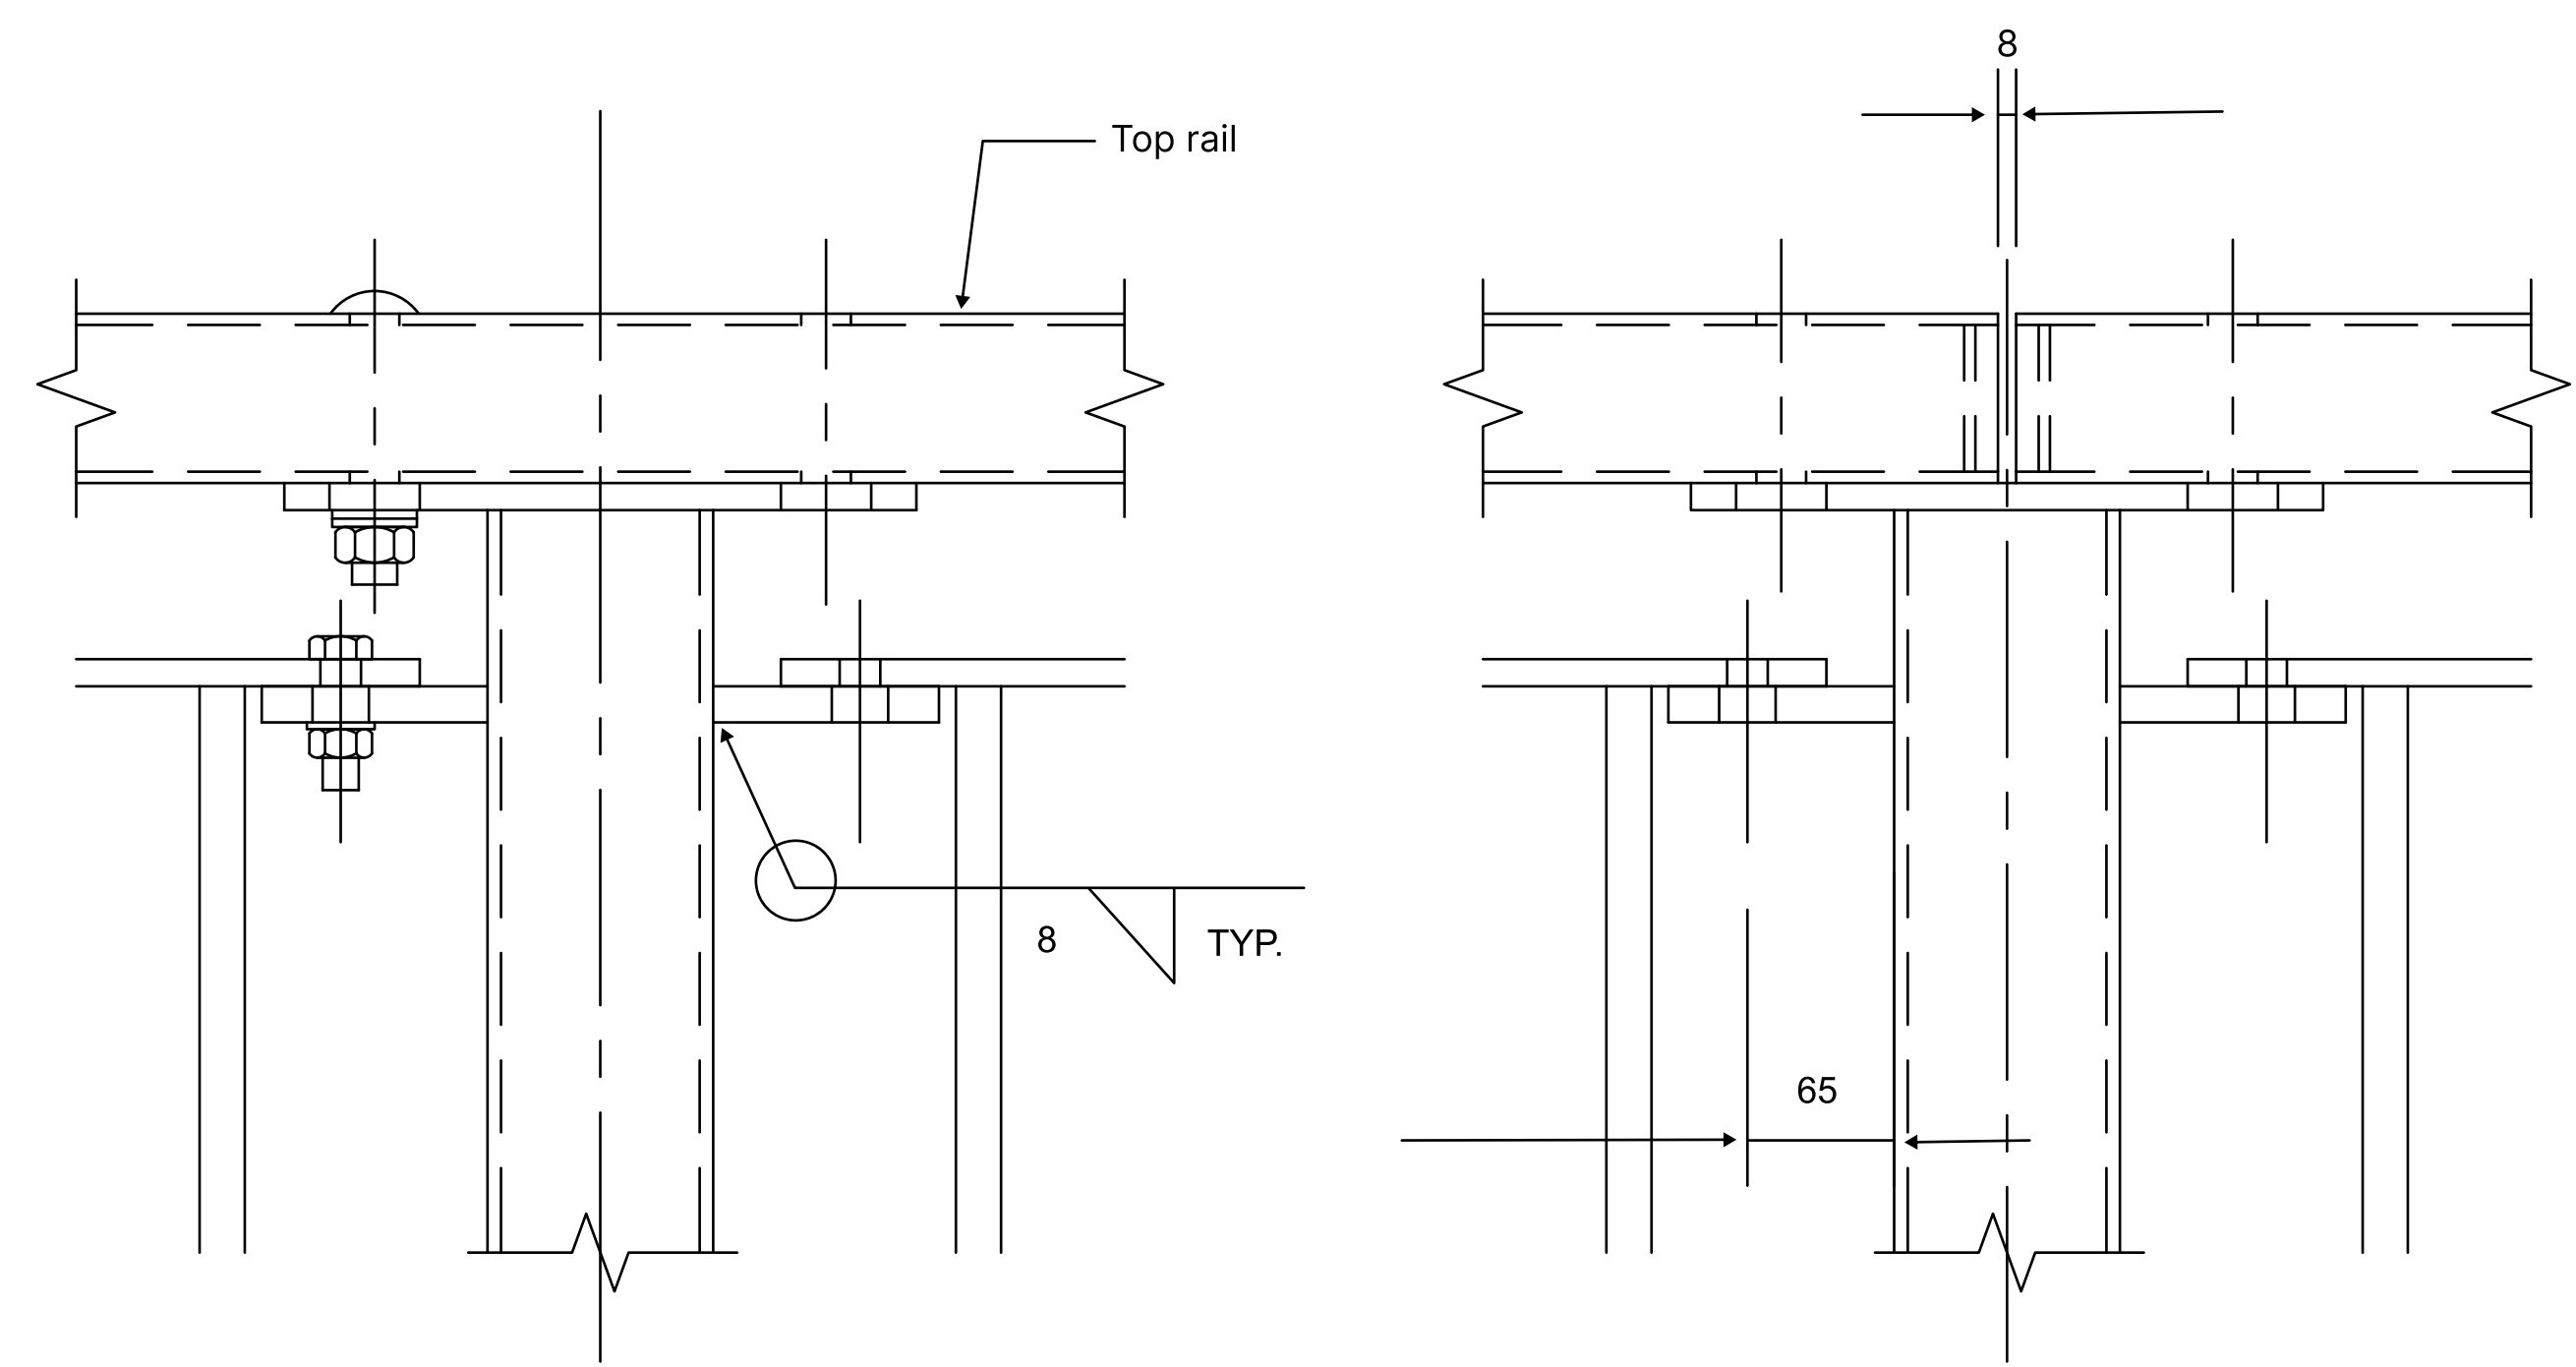


MODEL:
TYPE F FENCE

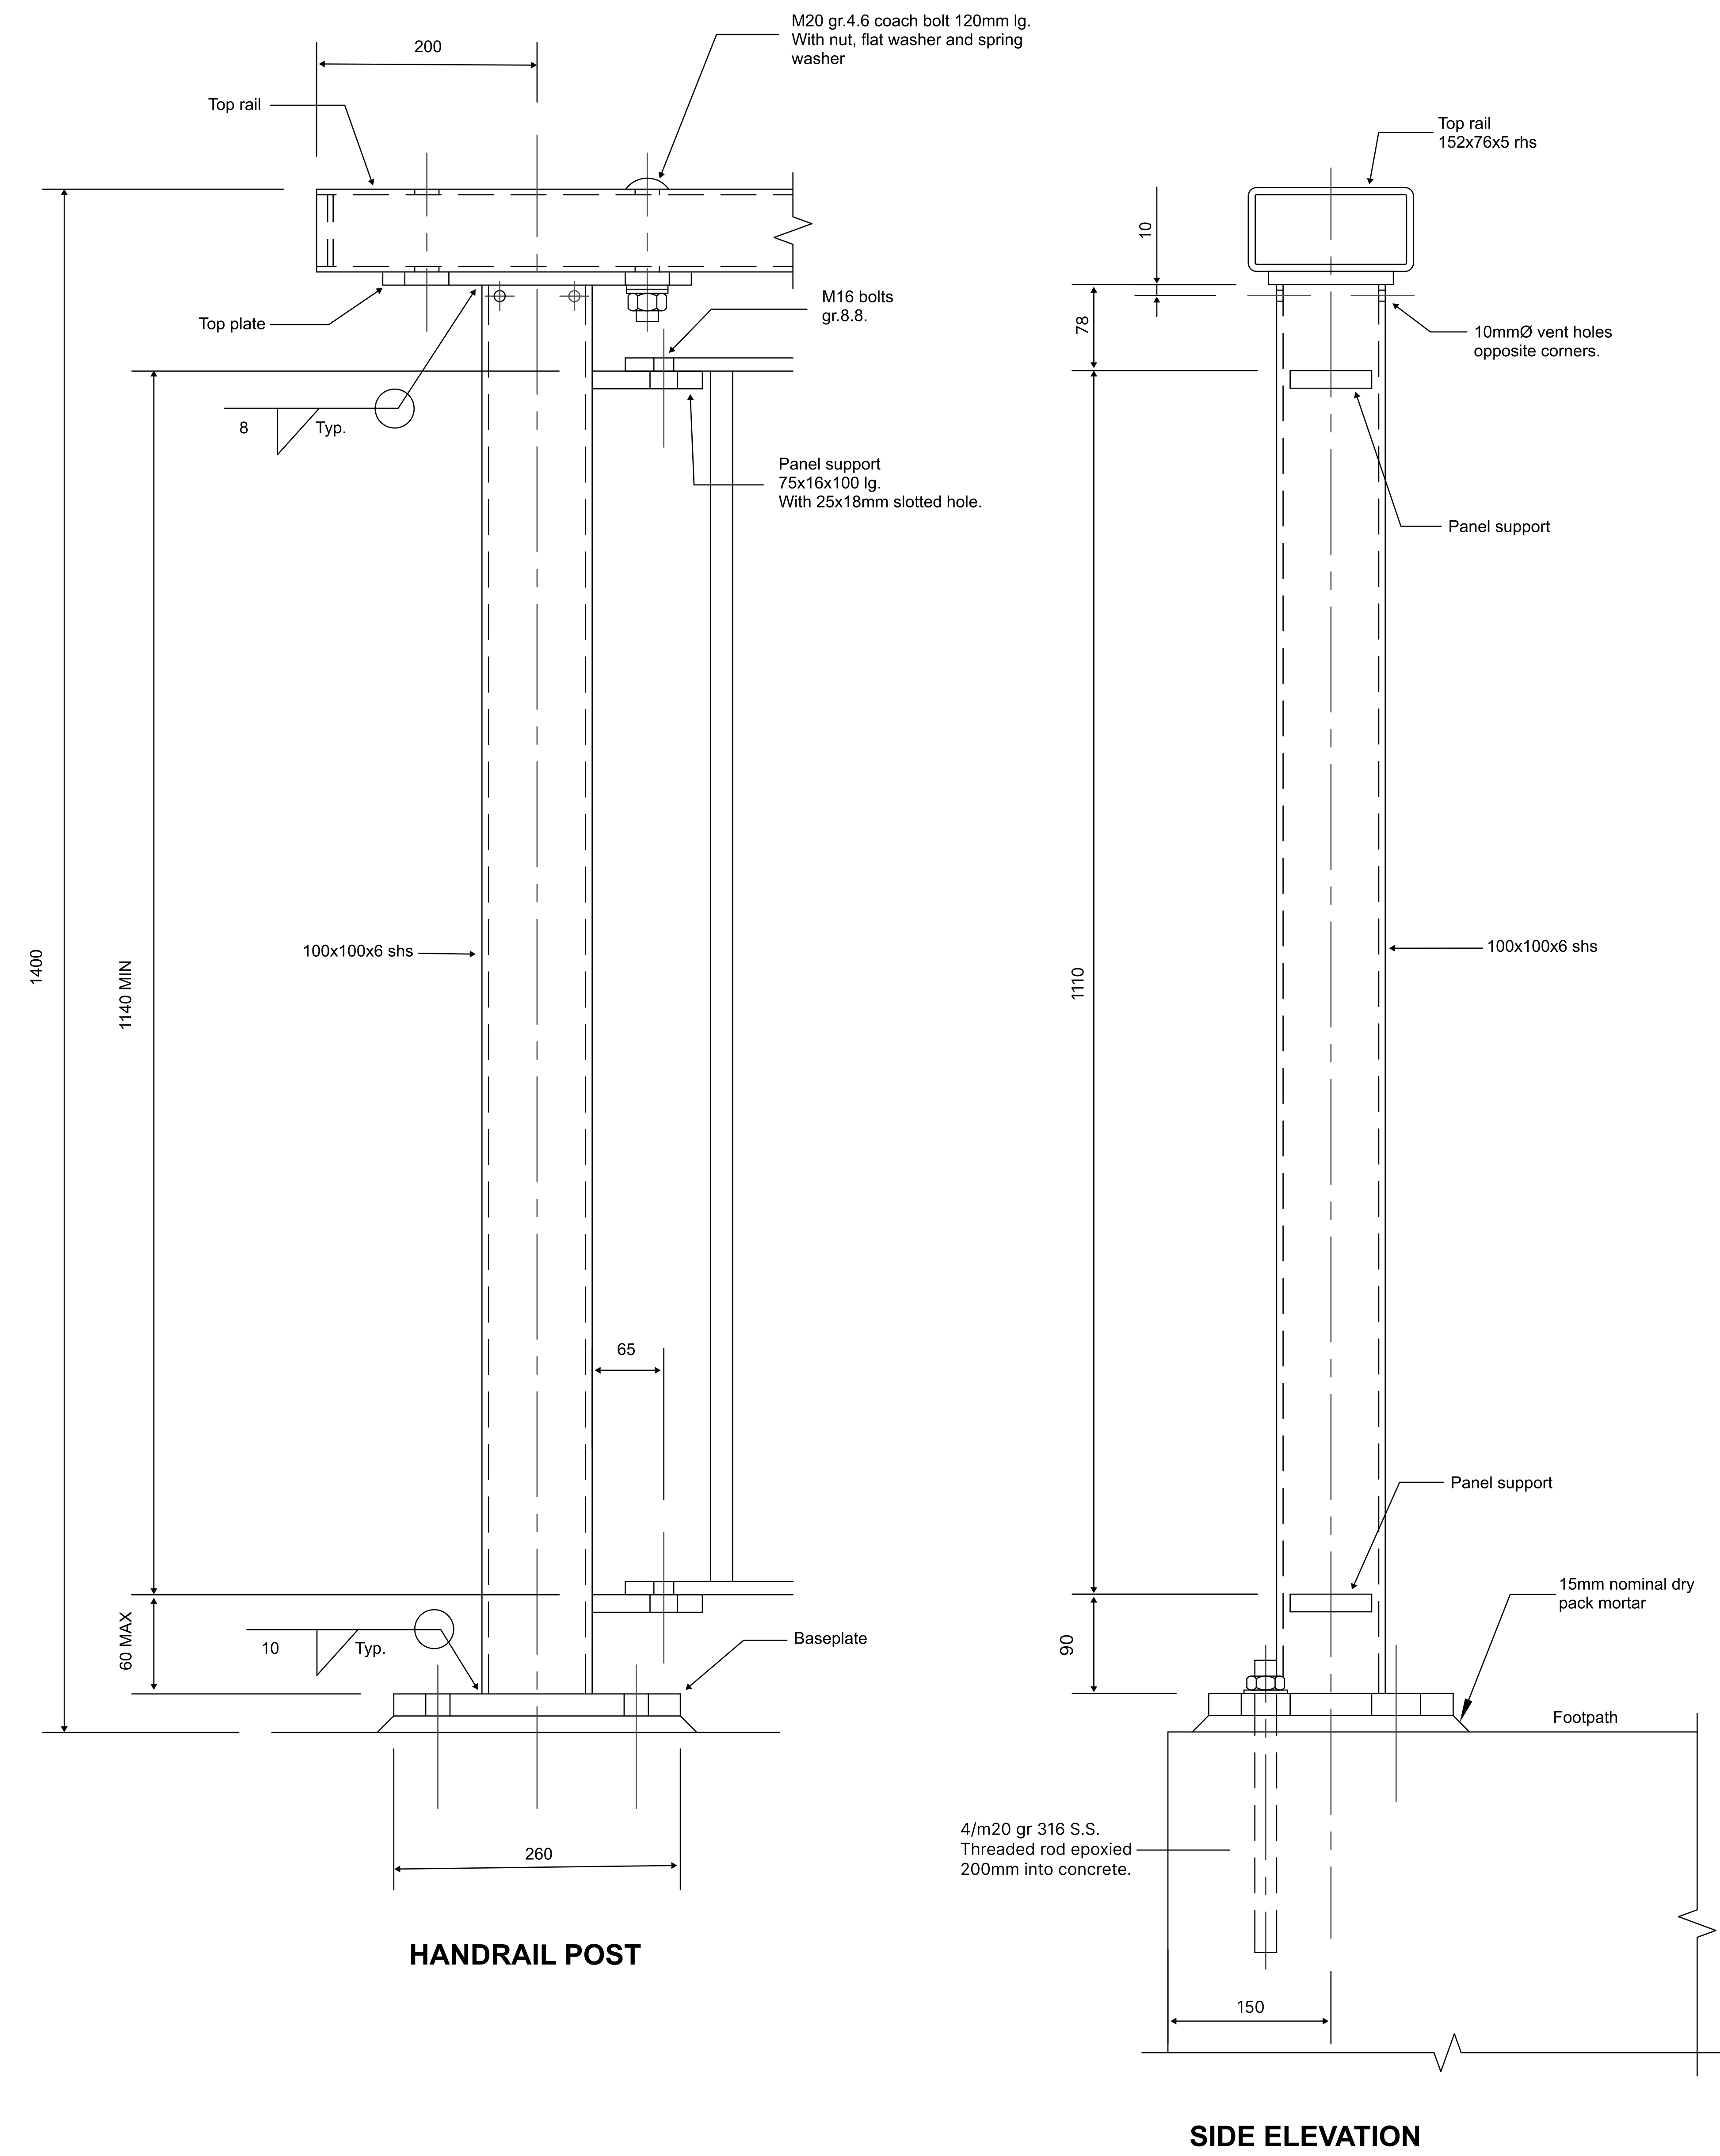

32E Forge Road, Silverdale, Auckland 0932
AKL: +64 9 421 1533
sales@thegategroup.co.nz
<https://thegategroup.co.nz>

MODEL:
TYPE F FENCE

ADDITIONAL INFORMATION & PRICING:
<https://thegategroup.co.nz/fence/type-f>

DATE:
18 Feb 2025

REVISION:
V1.01

SPECIFICATION:

MATERIAL: Steel
FINISH: Hot Dip Galvanised to AS/NZS4680
WEIGHT: Weight
FIXINGS: Fixing
POST: Post

SIZE:
A4 DO NOT SCALE
FROM DRAWING

DIMENSIONS:
Unless stated otherwise all
dimensions are in mm